



+19m00  
 +18m00  
 +17m00  
 +16m00  
 +15m00  
 +14m00  
 +13m00  
 +12m00  
 +11m00  
 +10m00  
 +9m00  
 +8m00  
 +7m00  
 +6m00  
 +5m00  
 TAW

+19m00  
 +18m00  
 +17m00  
 +16m00  
 +15m00  
 +14m00  
 +13m00  
 +12m00  
 +11m00  
 +10m00  
 +9m00  
 +8m00  
 +7m00  
 +6m00  
 +5m00  
 TAW

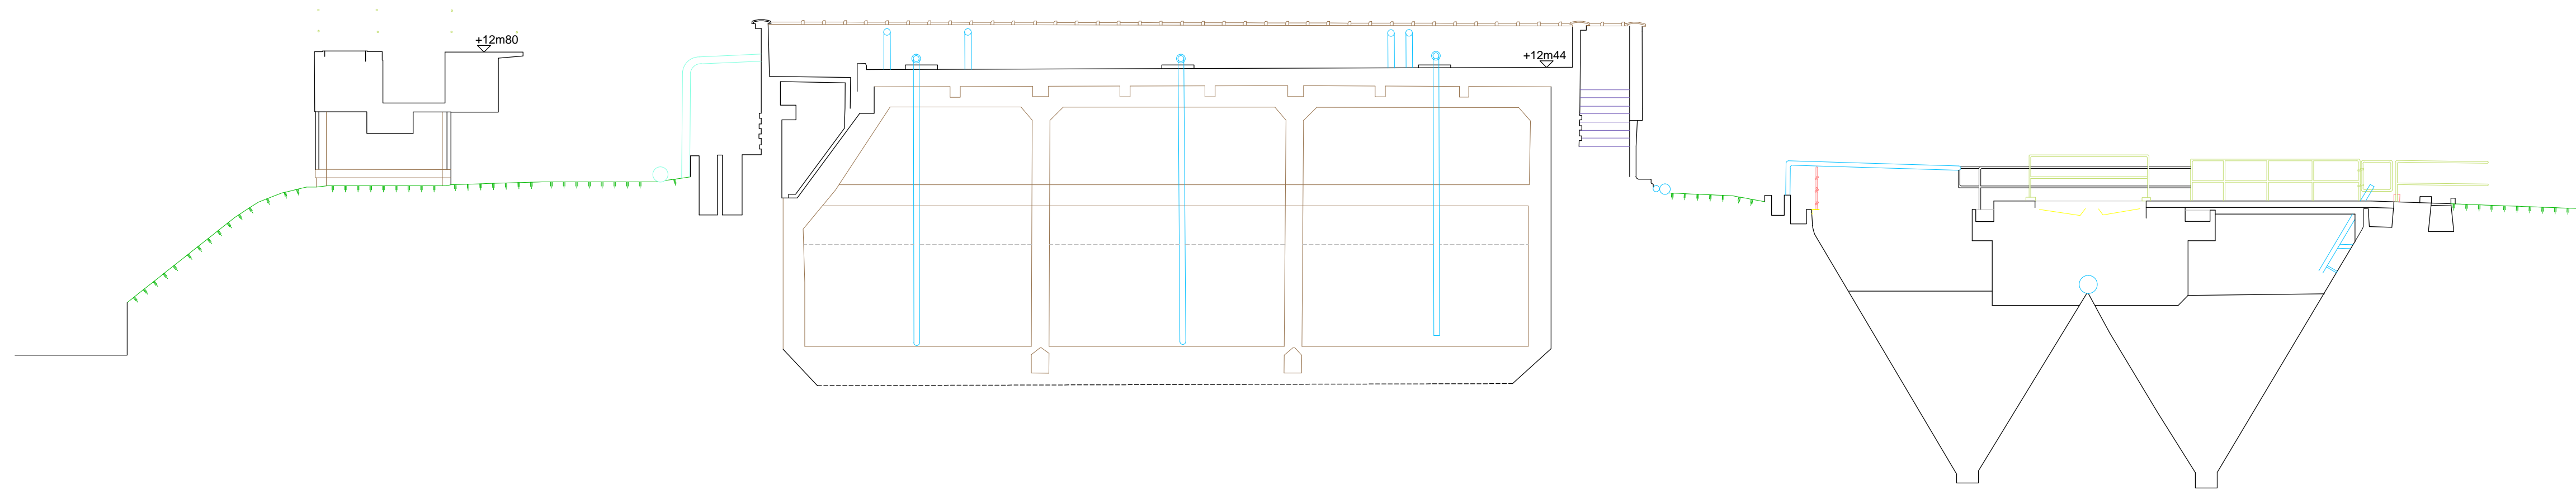

Legende

— Schrijnwerk — Borstwering — Leiding — Trap — Vangrail — Afsluiting — Gebouw — Talud

Waterzuivering Knokke					
SNEDE 16					
 Coupure 65 9000 GENT Tel : 09/253.56.84 E-mail: info@asset.be	NR.	SCHAAL	DATUM	DOSSIERNR.	TEKENAAR
	SN16	1/100	01/06/2021	2107880	TTV
					"NAAM".DWG
					2108780-SN16