


HOOGTES (LOKAAL)

+30.0
+29.0
+28.0
+27.0
+26.0
+25.0
+24.0
+23.0
+22.0
+21.0
+20.0
+19.0
+18.0
+17.0
+16.0
+15.0
+14.0
+13.0
+12.0
+11.0
+10.0
+9.0
+8.0
+7.0

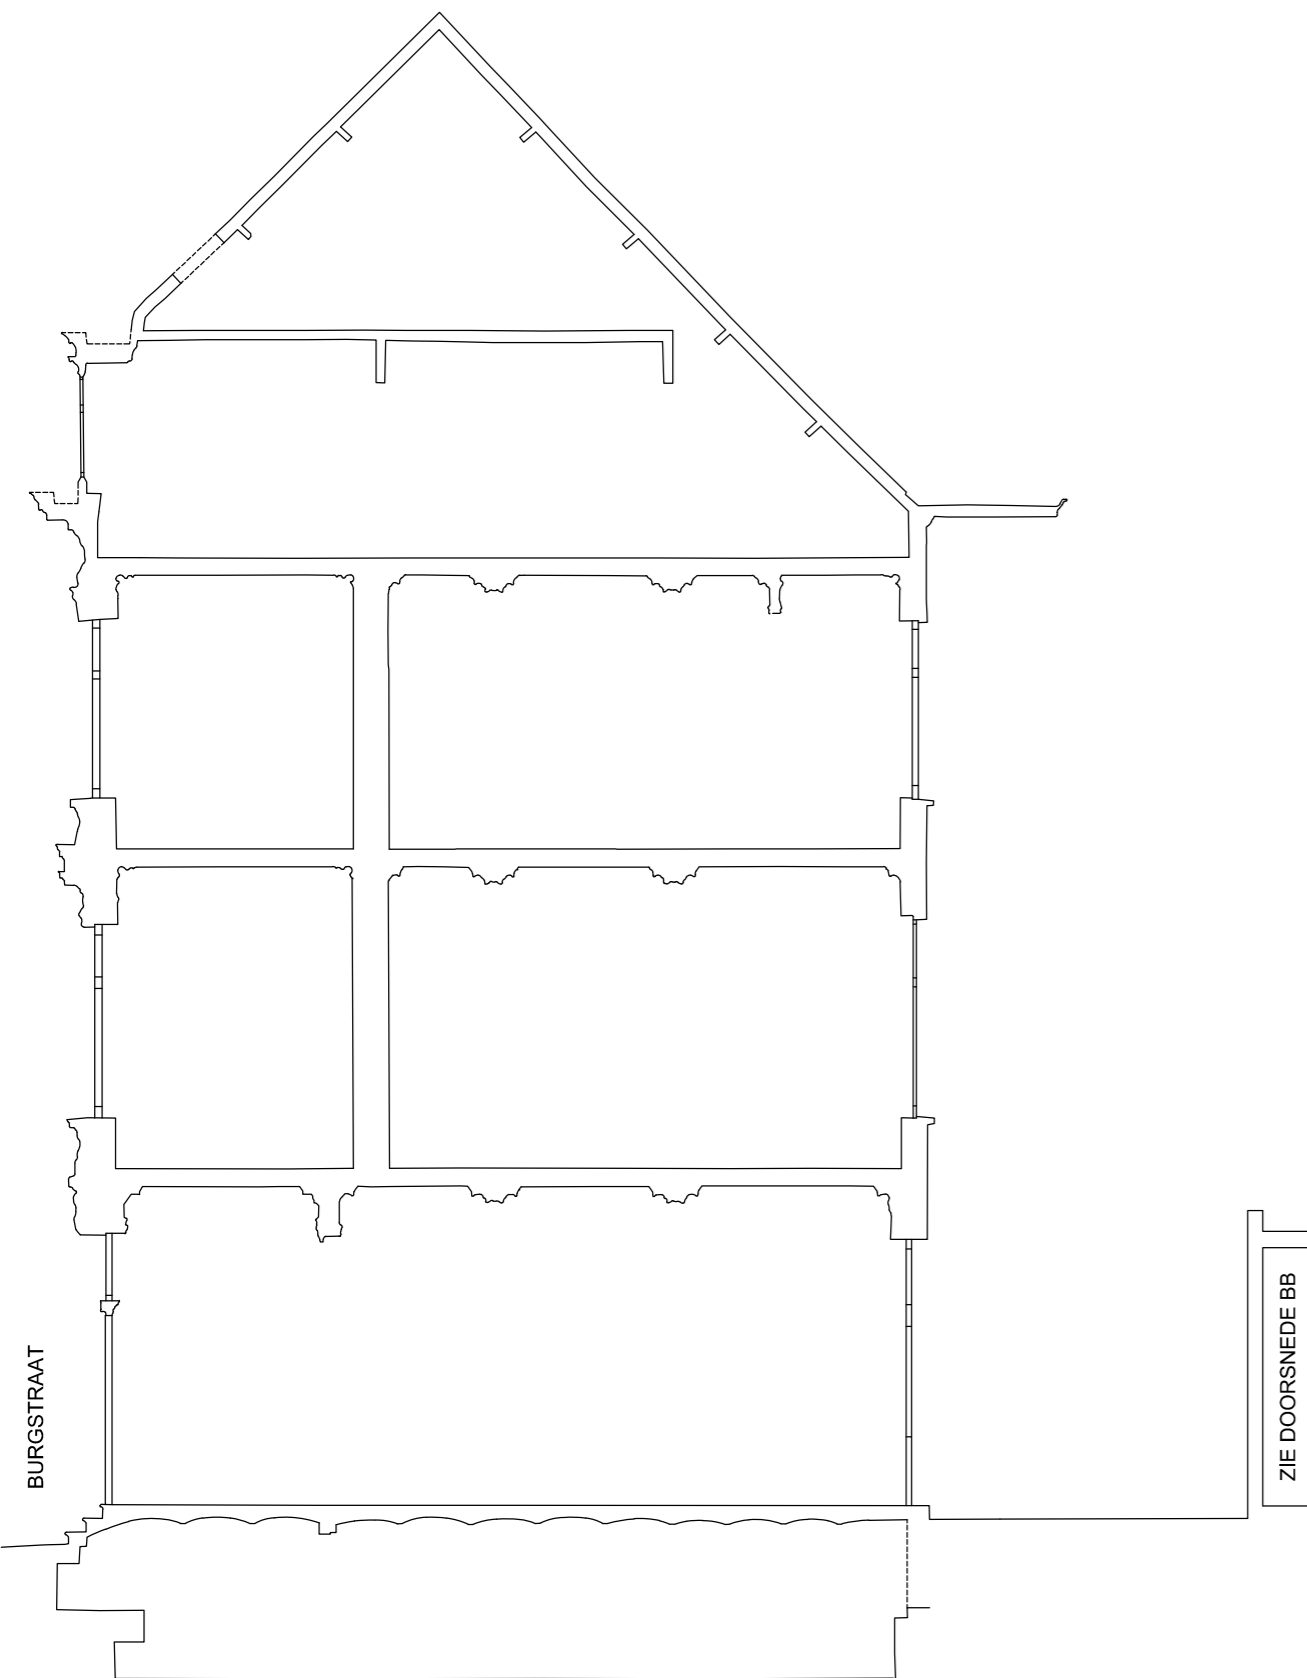


DOORSNEDE AA

VLOERPAS
HUISNUMMER 24:
9.83

HOOGTES (LOKAAL)

+30.0
+29.0
+28.0
+27.0
+26.0
+25.0
+24.0
+23.0
+22.0
+21.0
+20.0
+19.0
+18.0
+17.0
+16.0
+15.0
+14.0
+13.0
+12.0
+11.0
+10.0
+9.0
+8.0
+7.0

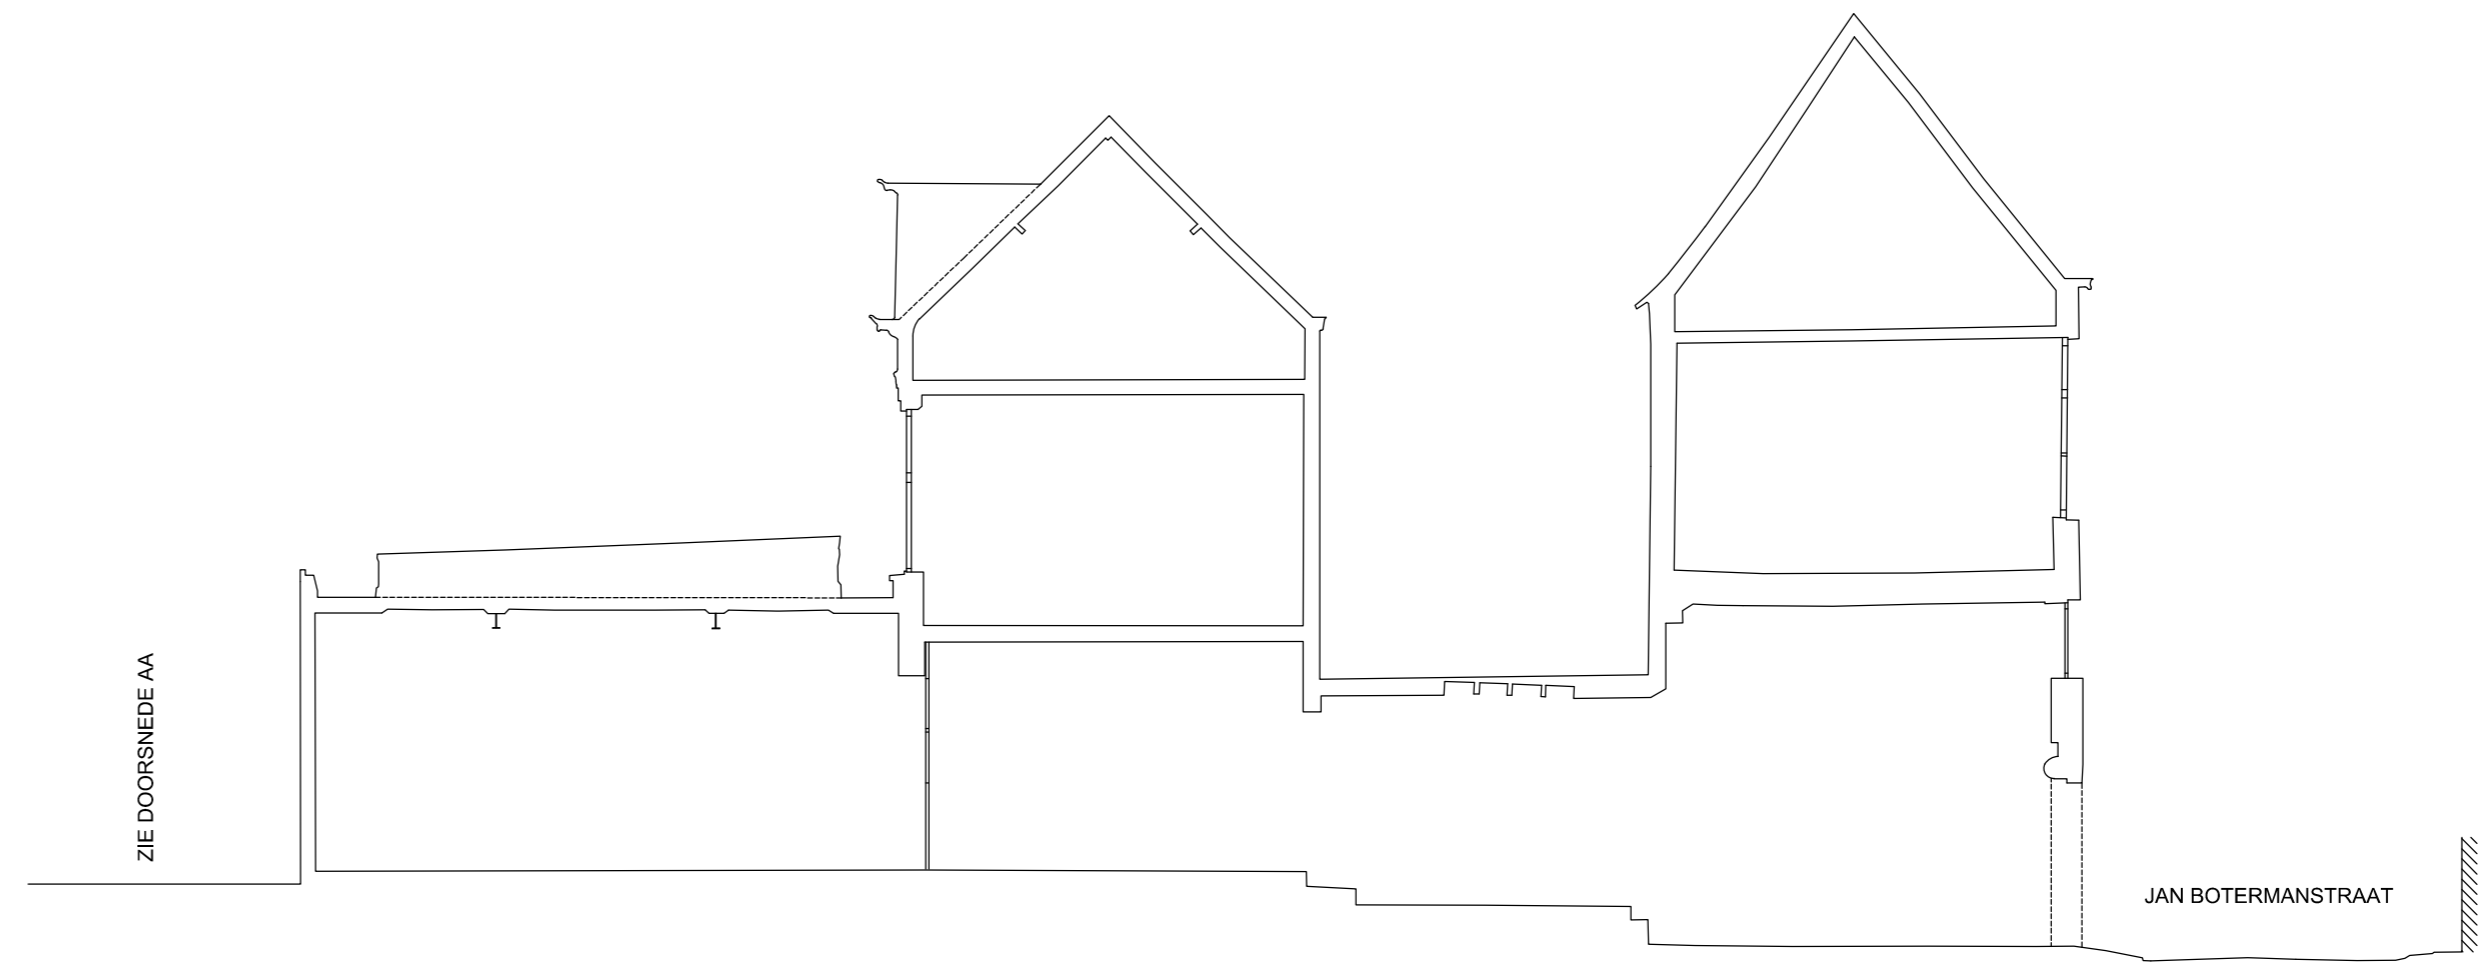

DOORSNEDE BB