


Ridderstraat straatgevel



Ridderstraat tuingevel



Boomhaardstraat tuingevel

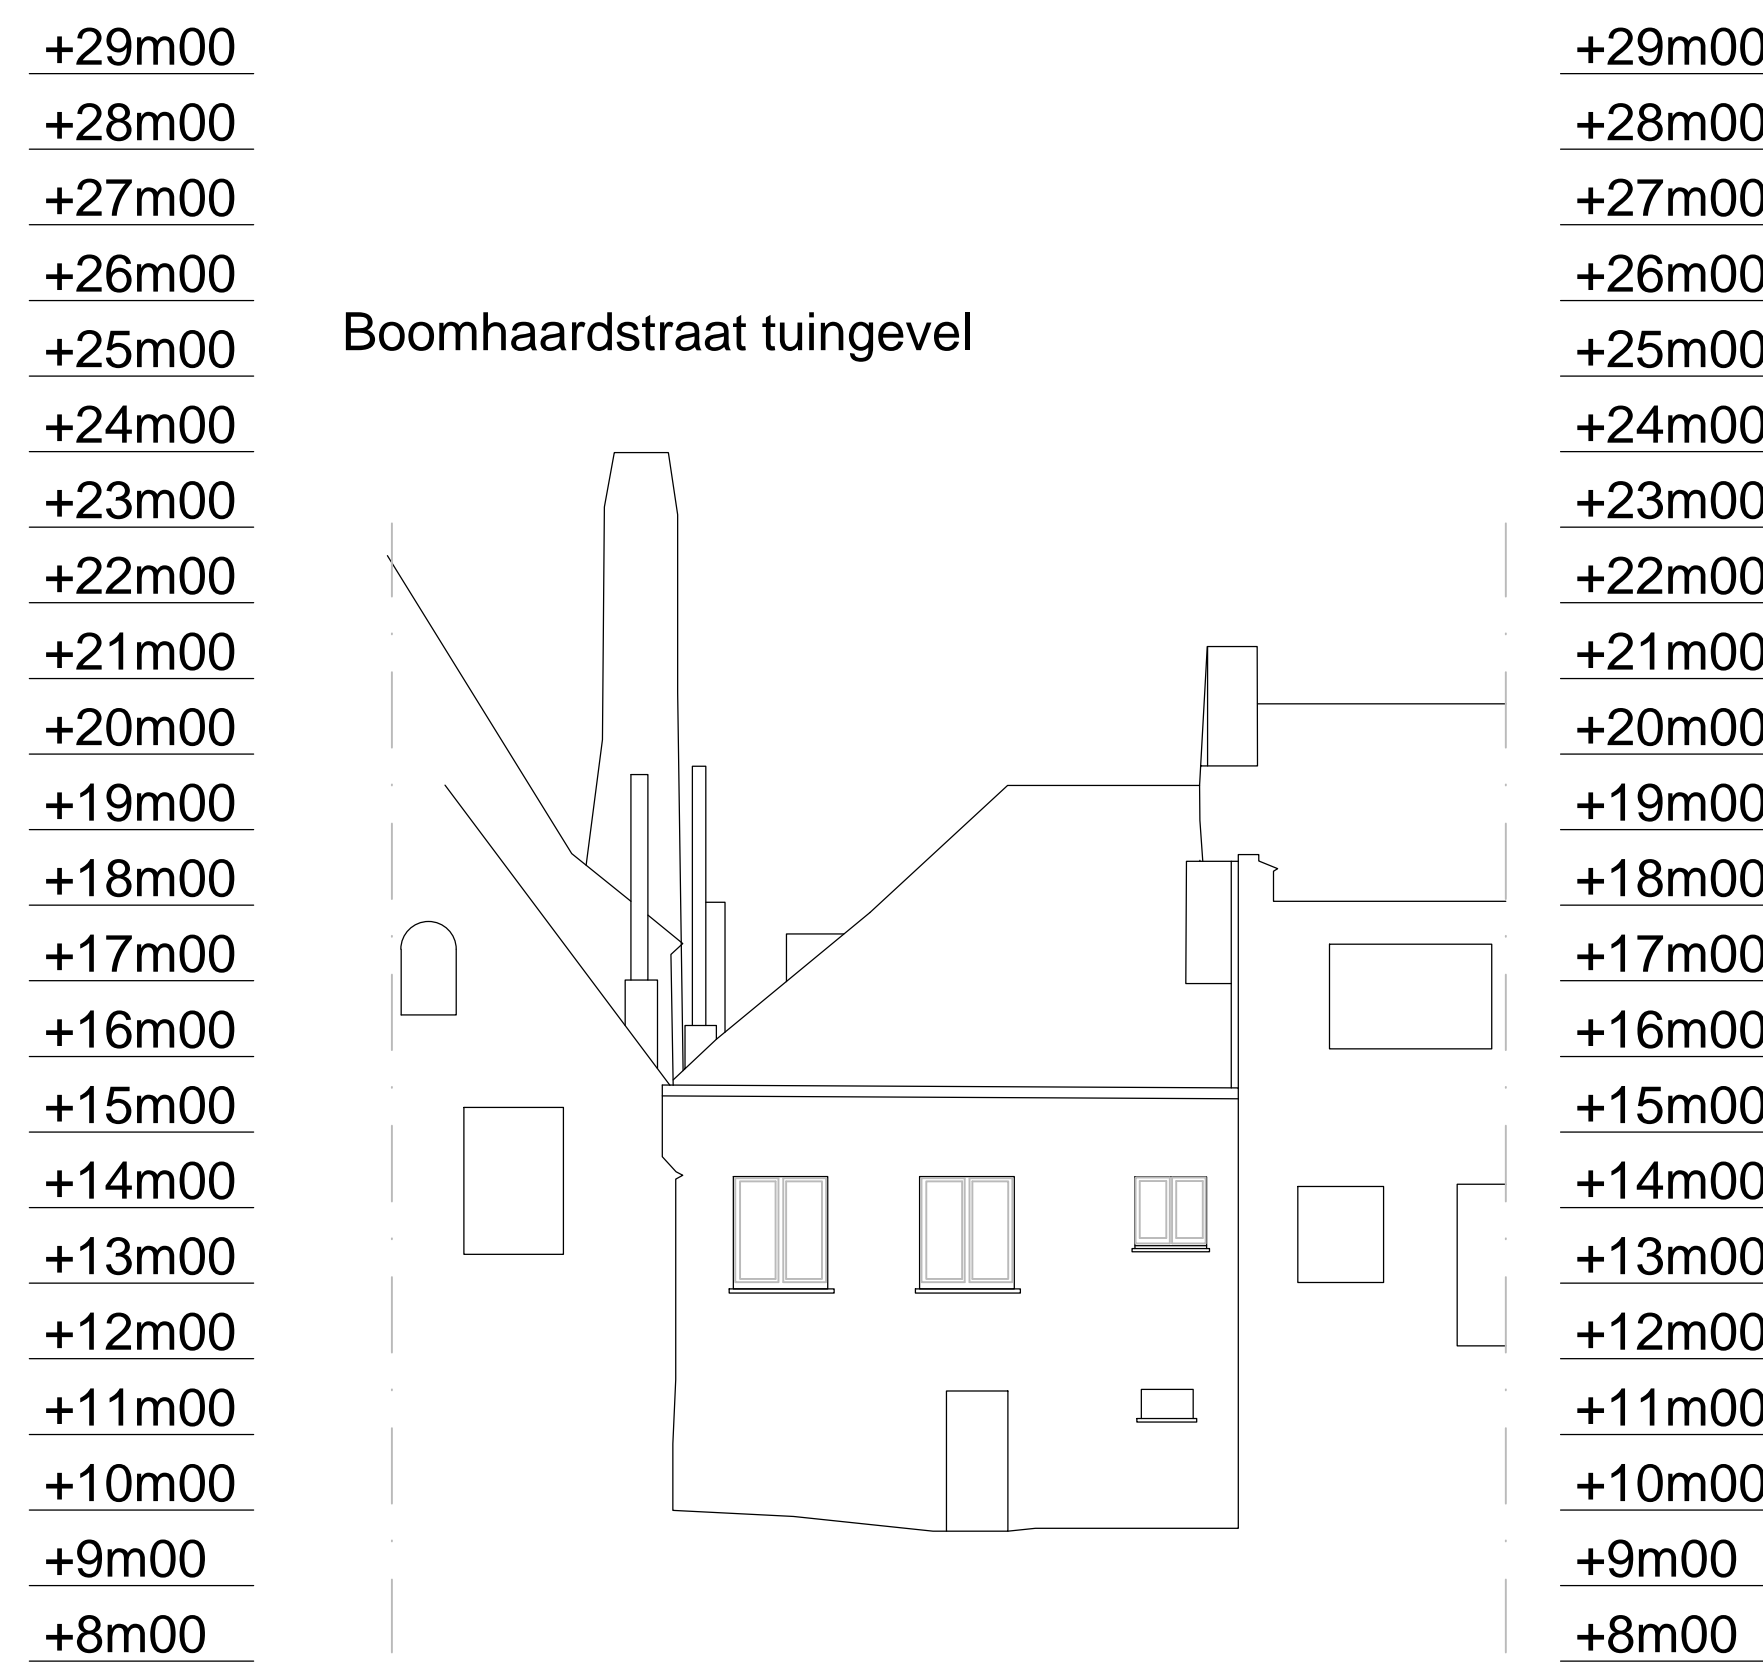


Boomhaardstraat straatgevel




Snede 1 + Terreinprofiel

+28m00  
+27m00  
+26m00  
+25m00  
+24m00  
+23m00  
+22m00  
+21m00  
+20m00  
+19m00  
+18m00  
+17m00  
+16m00  
+15m00  
+14m00  
+13m00  
+12m00  
+11m00  
+10m00  
+9m00  
+8m00

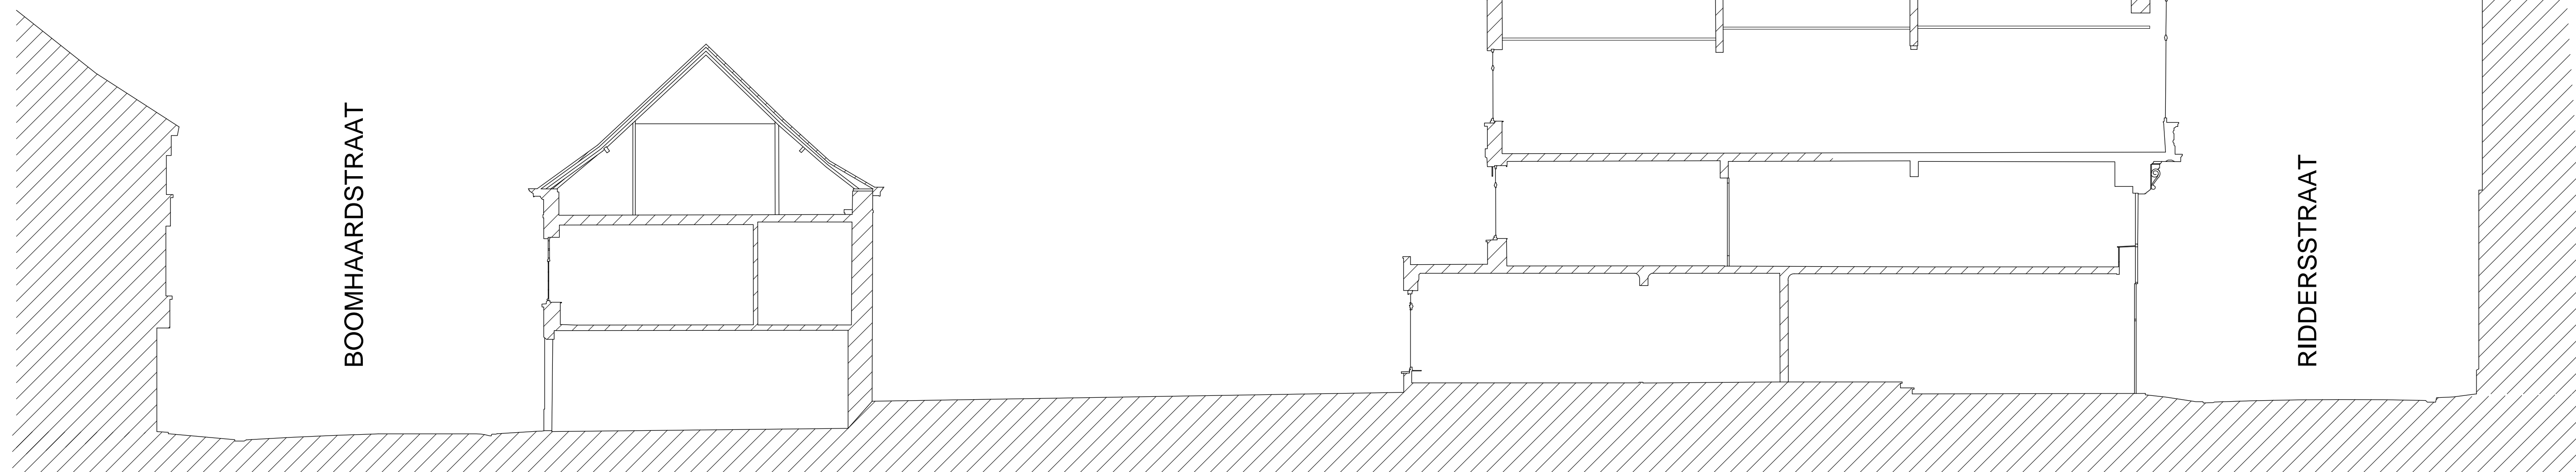


Snede 2

+29m00  
+28m00  
+27m00  
+26m00  
+25m00  
+24m00  
+23m00  
+22m00  
+21m00  
+20m00  
+19m00  
+18m00  
+17m00  
+16m00  
+15m00  
+14m00  
+13m00  
+12m00  
+11m00  
+10m00  
+9m00  
+8m00

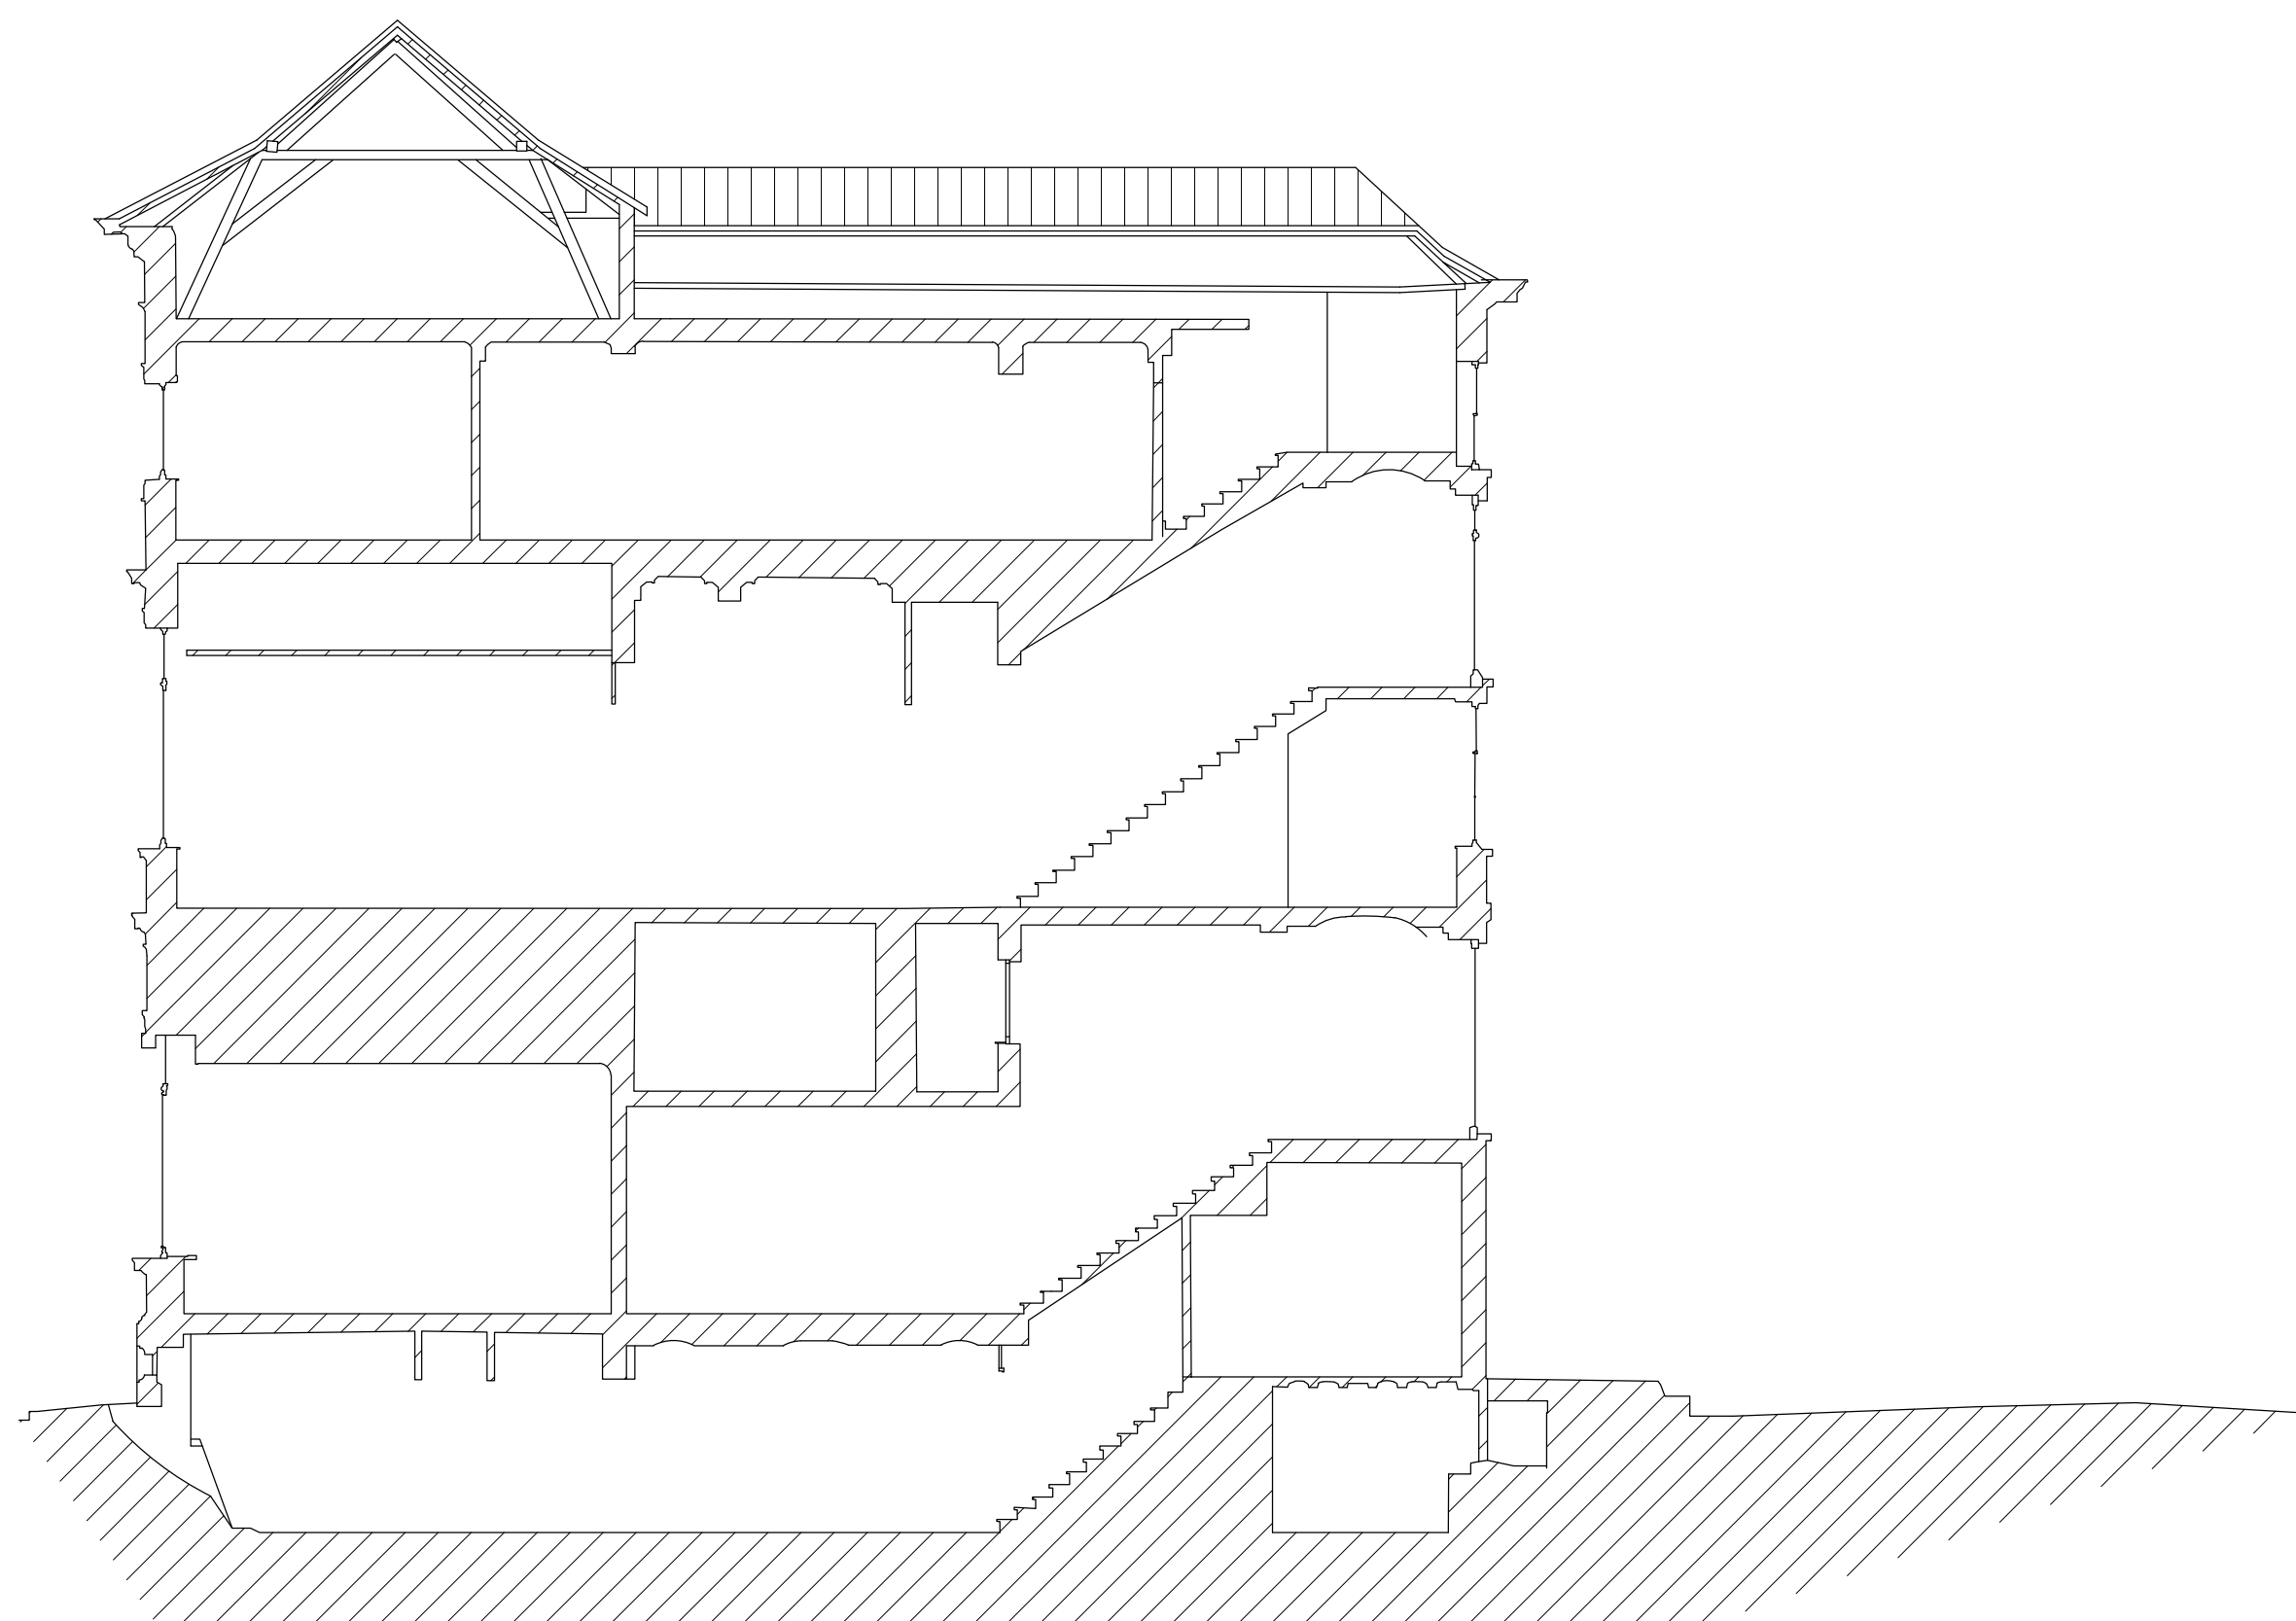

Snede 3

+29m00  
+28m00  
+27m00  
+26m00  
+25m00  
+24m00  
+23m00  
+22m00  
+21m00  
+20m00  
+19m00  
+18m00  
+17m00  
+16m00  
+15m00  
+14m00  
+13m00  
+12m00  
+11m00  
+10m00  
+9m00  
+8m00

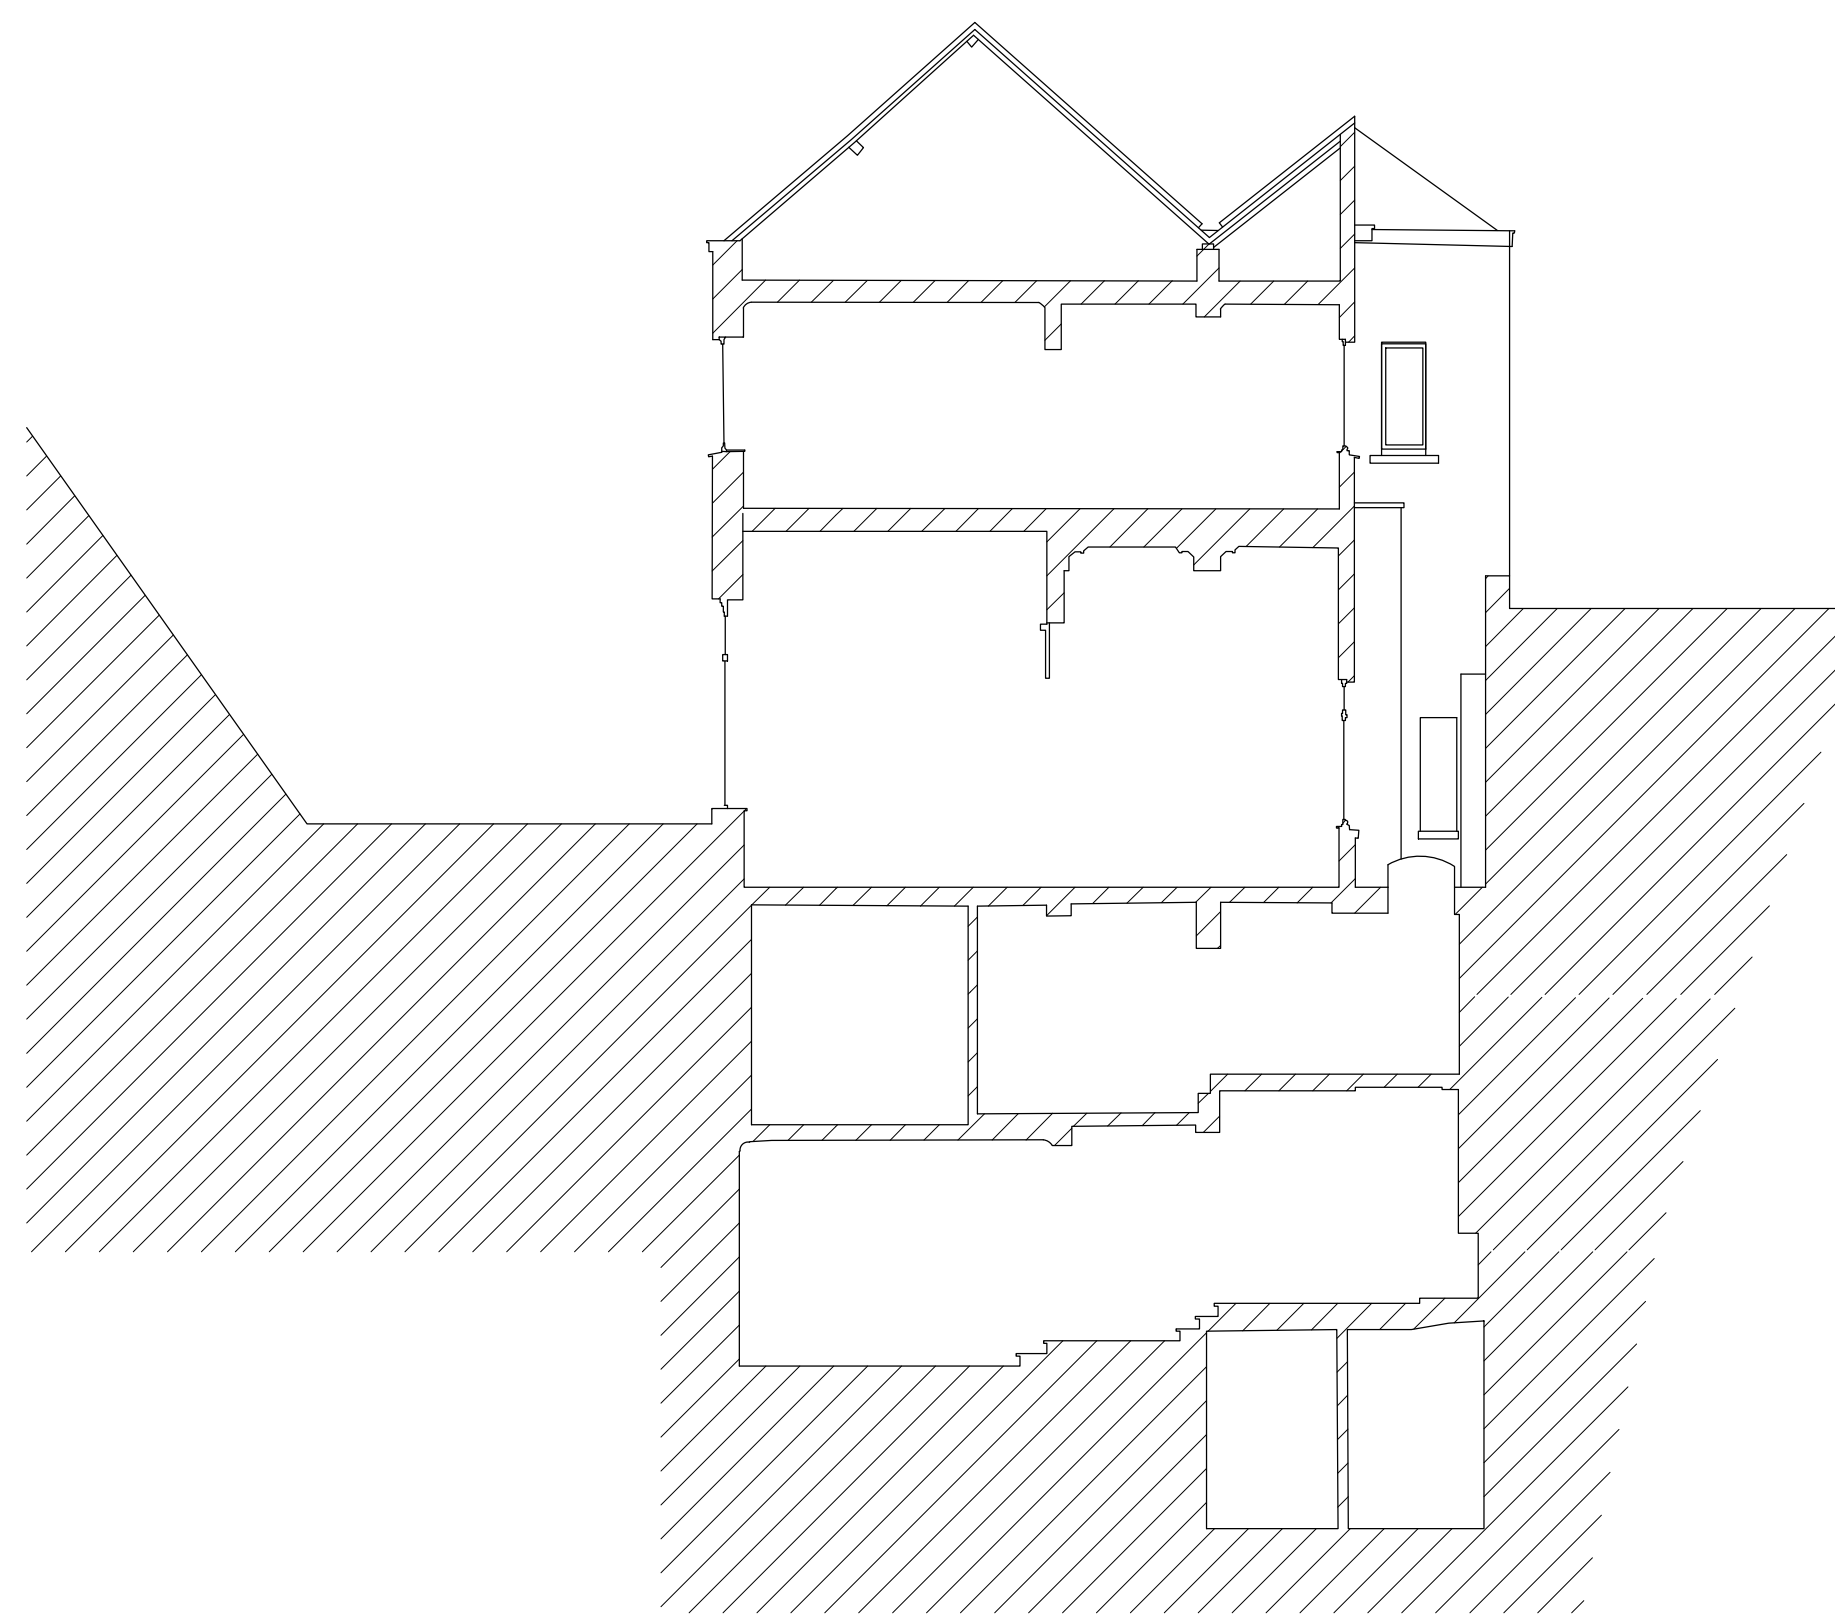

Snede 4

+21m00  
+20m00  
+19m00  
+18m00  
+17m00  
+16m00  
+15m00  
+14m00  
+13m00  
+12m00  
+11m00  
+10m00  
+9m00  
+8m00

