


+37.0  
+36.0  
+35.0  
+34.0  
+33.0  
+32.0  
+31.0  
+30.0  
+29.0  
+28.0  
+27.0  
+26.0  
+25.0  
+24.0  
+23.0  
+22.0  
+21.0  
+20.0  
+19.0  
+18.0  
+17.0  
+16.0  
+15.0  
+14.0  
+13.0  
+12.0  
+11.0  
+10.0  
+9.0  
+8.0



VOORGEVEL

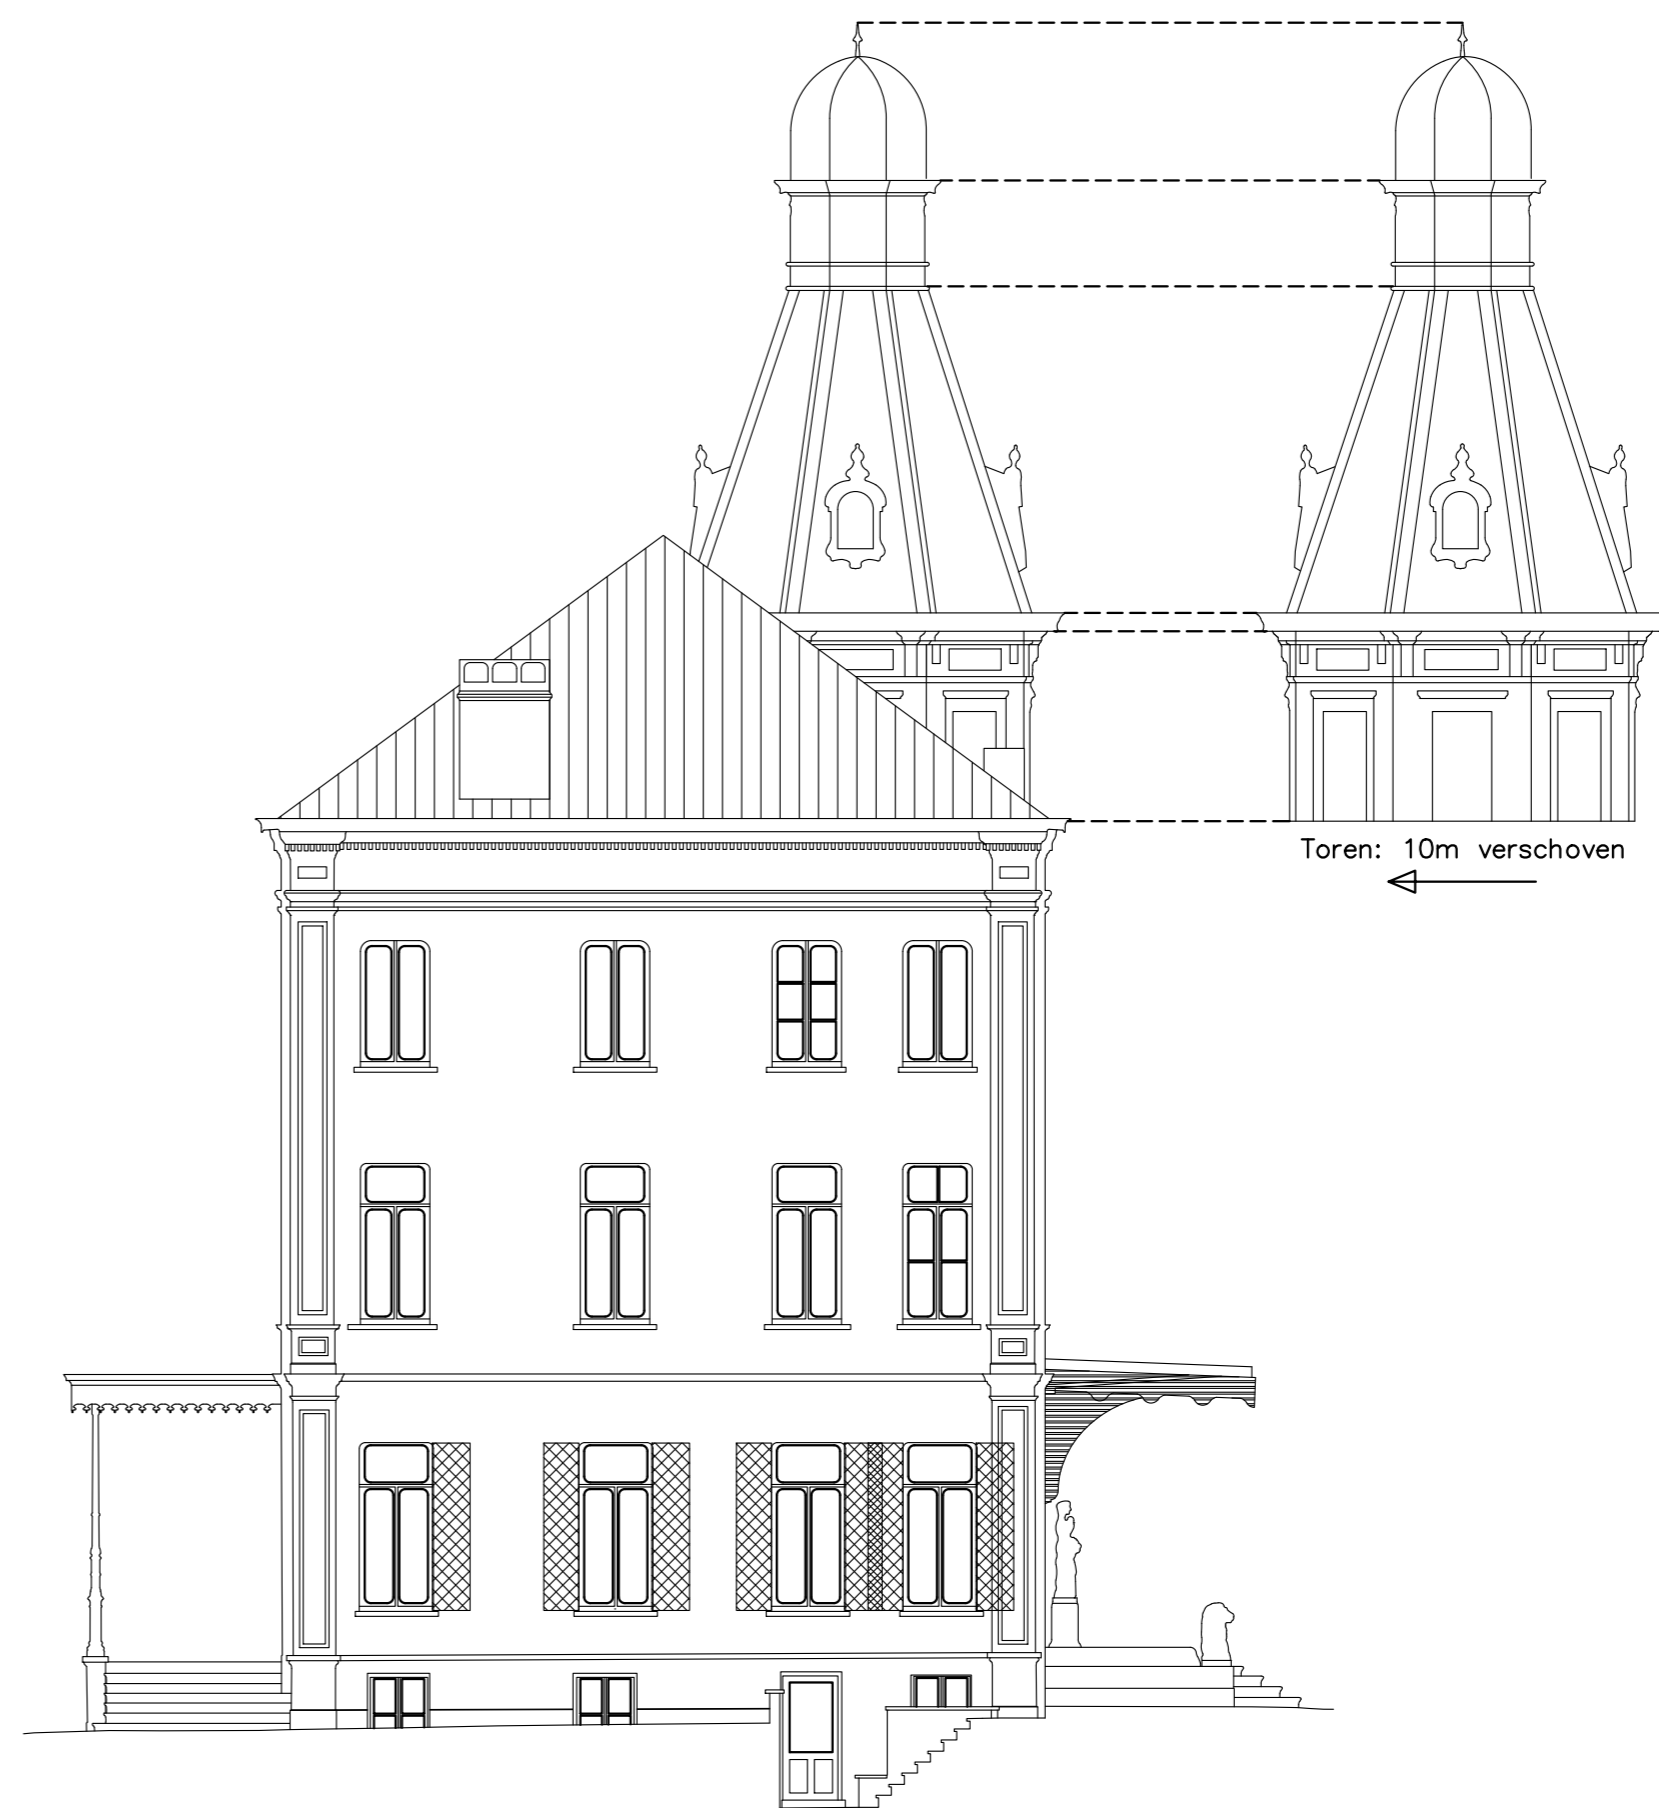

ZIJGEVEL LINKS

+37.0  
+36.0  
+35.0  
+34.0  
+33.0  
+32.0  
+31.0  
+30.0  
+29.0  
+28.0  
+27.0  
+26.0  
+25.0  
+24.0  
+23.0  
+22.0  
+21.0  
+20.0  
+19.0  
+18.0  
+17.0  
+16.0  
+15.0  
+14.0  
+13.0  
+12.0  
+11.0  
+10.0  
+9.0  
+8.0



ACHTERGEVEL



ZIJGEVEL RECHTS