


Legende

- Beton Balk / Gewelf
- Binnenmuur
- Buitenmuur
- Dakbedekking
- Leiding
- Schrijnwerk
- Valse wand / plafond

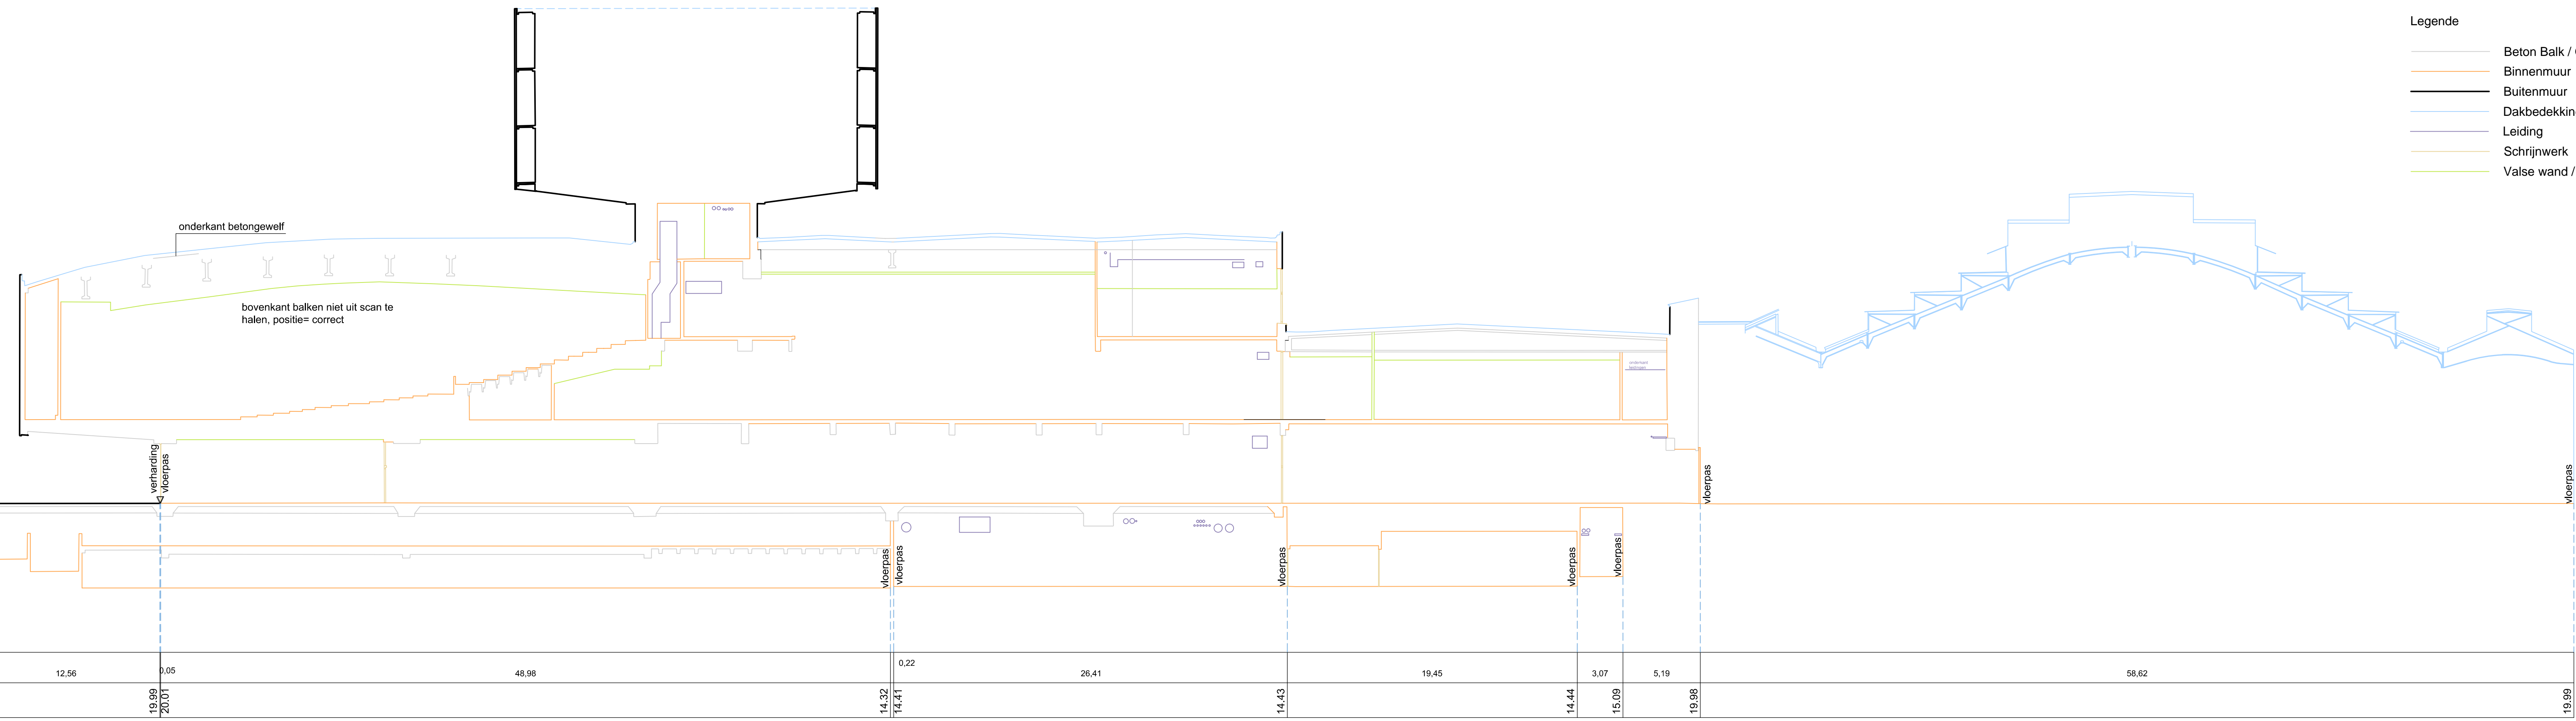

onderkant betongewelf

bovenkant balken niet uit scan te halen, positie= correct

onderkant vloerplaat

	1	2	3	4	5	6	7	8	9	10	11	12	13	14	15	16	17	18	19	20	21	22	23	24	25		
Tussenafstand	1,40	3,45	2,14	23,62																							
Niveau	20,25	20,11	20,11	20,53	20,63	20,33	19,97	19,88	19,88	19,90	19,97	19,99	19,99	20,01	14,32	14,41	14,43	14,44	15,09	19,98							19,99

Referentievlak 10m00 TAW

gras

gras

